



TOWN OF ARLINGTON

BID #13-23

REHABILITATION OF WATER MAINS VARIOUS LOCATIONS SEPTEMBER 9, 2013

PLAN LIST:

- SHEET 2: PROPOSED WATER MAIN RENEWAL: OVERLOOK ROAD & RONALD ROAD**
- SHEET 3: PROPOSED WATER MAIN RENEWAL: OVERLOOK ROAD & RONALD ROAD**
- SHEET 4: PROPOSED WATER MAIN RENEWAL: OVERLOOK ROAD & RONALD ROAD**
- SHEET 5: PROPOSED WATER MAIN RENEWAL: KING STREET & SUMMER STREET**
- SHEET 6: PROPOSED WATER MAIN RENEWAL: MT. PLEASANT CEMETERY AREA**



2013 WATER MAIN
RENEWAL PLAN
ARLINGTON, MA

OVERLOOK/RONALD ROAD




PREPARED BY :

TOWN OF
ARLINGTON
ENGINEERING DEPARTMENT

DRAWN BY:	KPK
DESIGNED BY:	KPK
CHECKED BY:	
SHEET:	2 of 6
SCALE: 1"=20'	DATE: 09/09/13

PLAN NOTES:


1. PLAN IS BASED ON AVAILABLE SKETCHES, MAPPING, AND RECORDS, NOT AN ON-THE-GROUND SURVEY.
2. THE LOCATION AND DIMENSIONS OF ALL FEATURES SHOWN ARE APPROXIMATE AND SHOULD BE VERIFIED PRIOR TO CONSTRUCTION ACTIVITIES. EXISTING SEWER, WATER, DRAINAGE RECORD DRAWINGS AND TIE CARDS ARE AVAILABLE UPON REQUEST FROM THE ARLINGTON ENGINEERING DEPARTMENT.
3. LOCATIONS OF NEARBY WATER CONTROL VALVES, HYDRANTS, AND OTHER FEATURES NECESSARY FOR TEMPORARY BYPASS PIPING/WATER SERVICE ARE NOT SHOWN ON THIS PLAN AND SHOULD BE FIELD OBSERVED BY THE CONTRACTOR. AVAILABLE RECORD DRAWINGS ARE AVAILABLE FROM THE ENGINEERING OFFICE FOR THE PURPOSE OF PLANNING/ESTIMATING THE TEMPORARY BYPASS SERVICE.
4. THIS PLAN IS SCHEMATIC IN NATURE. EXISTING AND PROPOSED UTILITY LOCATIONS ARE APPROXIMATE & SHOULD NOT BE CONSIDERED COMPLETE. FIELD VERIFICATION AND MINOR ADJUSTMENTS SHALL BE EXPECTED AND APPROVED BY THE ENGINEER.

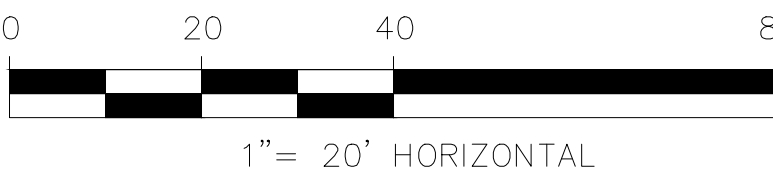



2013 WATER MAIN
RENEWAL PLAN
ARLINGTON, MA

OVERLOOK/RONALD ROAD




PREPARED BY:

TOWN OF
ARLINGTON
ENGINEERING DEPARTMENT

DRAWN BY:	KPK
DESIGNED BY:	KPK
CHECKED BY:	
SHEET:	3 of 6
SCALE: 1"=20'	DATE: 09/09/13

PLAN NOTES:

- PLAN IS BASED ON AVAILABLE SKETCHES, MAPPING, AND RECORDS, NOT AN ON-THE-GROUND SURVEY.
- THE LOCATION AND DIMENSIONS OF ALL FEATURES SHOWN ARE APPROXIMATE AND SHOULD BE VERIFIED PRIOR TO CONSTRUCTION ACTIVITIES. EXISTING SEWER, WATER, DRAINAGE RECORD DRAWINGS AND TIE CARDS ARE AVAILABLE UPON REQUEST FROM THE ARLINGTON ENGINEERING DEPARTMENT.
- LOCATIONS OF NEARBY WATER CONTROL VALVES, HYDRANTS, AND OTHER FEATURES NECESSARY FOR TEMPORARY BYPASS PIPING/WATER SERVICE ARE NOT SHOWN ON THIS PLAN AND SHOULD BE FIELD OBSERVED BY THE CONTRACTOR. AVAILABLE RECORD DRAWINGS ARE AVAILABLE FROM THE ENGINEERING OFFICE FOR THE PURPOSE OF PLANNING/ESTIMATING THE TEMPORARY BYPASS SERVICE.
- THIS PLAN IS SCHEMATIC IN NATURE. EXISTING AND PROPOSED UTILITY LOCATIONS ARE APPROXIMATE AND SHOULD NOT BE CONSIDERED COMPLETE. FIELD VERIFICATION AND MINOR ADJUSTMENTS SHALL BE EXPECTED AND APPROVED BY THE ENGINEER.

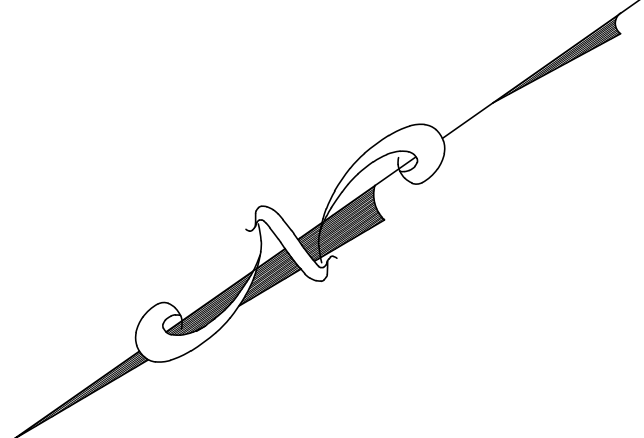

0204080

1"= 20' HORIZONTAL

2013 WATER MAIN
RENEWAL PLAN
ARLINGTON, MA

OVERLOOK/RONALD ROAD




PREPARED BY:
**TOWN OF
ARLINGTON**
ENGINEERING DEPARTMENT

DRAWN BY:	KPK
DESIGNED BY:	KPK
CHECKED BY:	
SHEET:	4 of 6
SCALE: 1"=20'	DATE: 09/09/13

PLAN NOTES:


1. PLAN IS BASED ON AVAILABLE SKETCHES, MAPPING, AND RECORDS, NOT AN ON-THE-GROUND SURVEY.
2. THE LOCATION AND DIMENSIONS OF ALL FEATURES SHOWN ARE APPROXIMATE AND SHOULD BE VERIFIED PRIOR TO CONSTRUCTION ACTIVITIES. EXISTING SEWER, WATER, DRAINAGE RECORD DRAWINGS AND TIE CARDS ARE AVAILABLE UPON REQUEST FROM THE ARLINGTON ENGINEERING DEPARTMENT.
3. LOCATIONS OF NEARBY WATER CONTROL VALVES, HYDRANTS, AND OTHER FEATURES NECESSARY FOR TEMPORARY BYPASS PIPING/WATER SERVICE ARE NOT SHOWN ON THIS PLAN AND SHOULD BE FIELD OBSERVED BY THE CONTRACTOR. AVAILABLE RECORD DRAWINGS ARE AVAILABLE FROM THE ENGINEERING OFFICE FOR THE PURPOSE OF PLANNING/ESTIMATING THE TEMPORARY BYPASS SERVICE.
4. THIS PLAN IS SCHEMATIC IN NATURE. EXISTING AND PROPOSED UTILITY LOCATIONS ARE APPROXIMATE AND SHALL NOT BE CONSIDERED COMPLETE. FIELD VERIFICATION AND MINOR ADJUSTMENTS SHALL BE EXPECTED AND APPROVED BY THE ENGINEER.

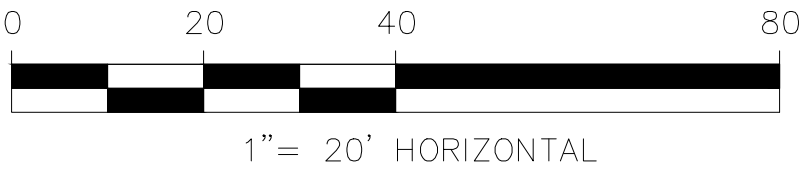



PLAN NOTES:

1. PLAN IS BASED ON AVAILABLE SKETCHES, MAPPING, AND RECORDS, NOT AN ON-THE-GROUND SURVEY.
2. THE LOCATION AND DIMENSIONS OF ALL FEATURES SHOWN ARE APPROXIMATE AND SHOULD BE VERIFIED PRIOR TO CONSTRUCTION ACTIVITIES. EXISTING SEWER, WATER, DRAINAGE RECORD DRAWINGS AND TIE CARDS ARE AVAILABLE UPON REQUEST FROM THE ARLINGTON ENGINEERING DEPARTMENT.
3. LOCATIONS OF NEARBY WATER CONTROL VALVES, HYDRANTS, AND OTHER FEATURES NECESSARY FOR TEMPORARY BYPASS PIPING/WATER SERVICE ARE NOT SHOWN ON THIS PLAN AND SHOULD BE FIELD OBSERVED BY THE CONTRACTOR. AVAILABLE RECORD DRAWINGS ARE AVAILABLE FROM THE ENGINEERING OFFICE FOR THE PURPOSE OF PLANNING/ESTIMATING THE TEMPORARY BYPASS SERVICE.
4. THIS PLAN IS SCHEMATIC IN NATURE. EXISTING AND PROPOSED UTILITY LOCATIONS ARE APPROXIMATE & SHOULD NOT BE CONSIDERED COMPLETE. FIELD VERIFICATION AND MINOR ADJUSTMENTS SHALL BE EXPECTED AND APPROVED BY THE ENGINEER.

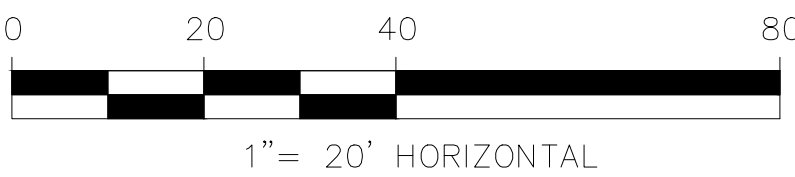


**2013 WATER MAIN
RENEWAL PLAN
ARLINGTON, MA**

KING/SUMMER STREET




PREPARED BY:
**TOWN OF
ARLINGTON
ENGINEERING DEPARTMENT**

DRAWN BY:	KPK
DESIGNED BY:	KPK
CHECKED BY:	
SHEET:	5 of 6
SCALE: 1"=20'	DATE: 09/09/13

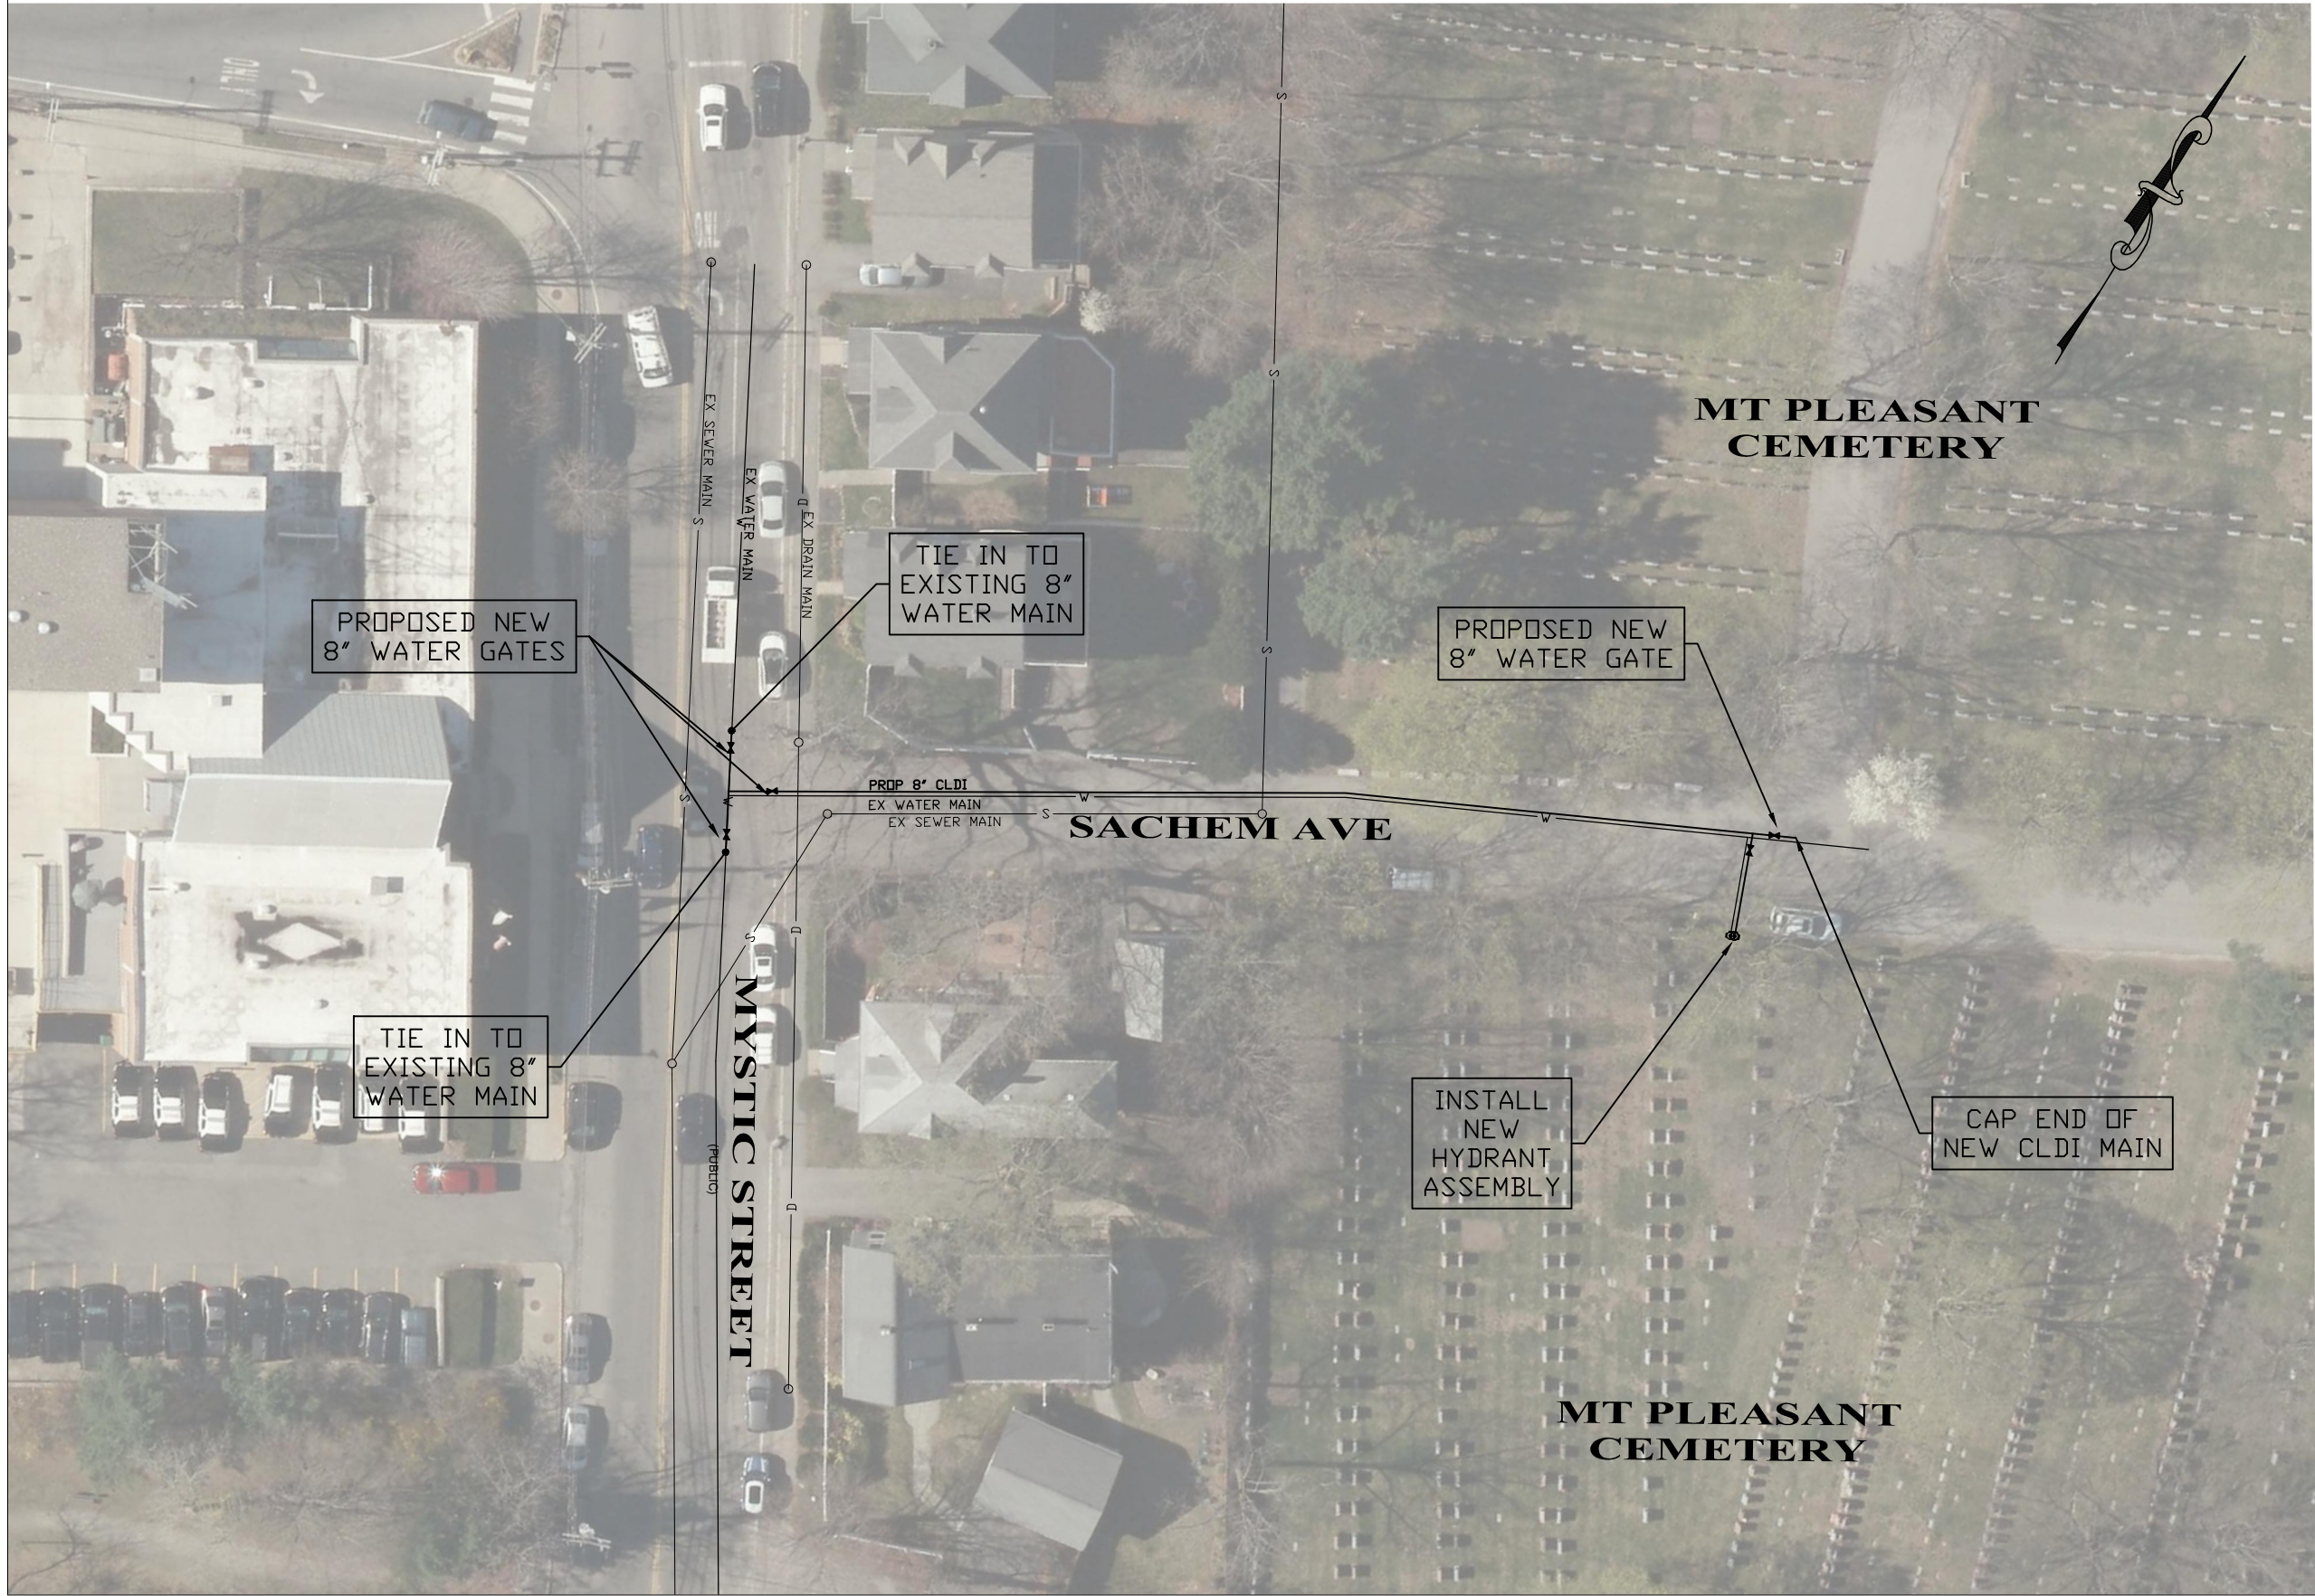


PLAN NOTES:

1. PLAN IS BASED ON AVAILABLE SKETCHES, MAPPING, AND RECORDS, NOT AN ON-THE-GROUND SURVEY.
2. THE LOCATION AND DIMENSIONS OF ALL FEATURES SHOWN ARE APPROXIMATE AND SHOULD BE VERIFIED PRIOR TO CONSTRUCTION ACTIVITIES. EXISTING SEWER, WATER, DRAINAGE RECORD DRAWINGS AND TIE CARDS ARE AVAILABLE UPON REQUEST FROM THE ARLINGTON ENGINEERING DEPARTMENT.
3. LOCATIONS OF NEARBY WATER CONTROL VALVES, HYDRANTS, AND OTHER FEATURES NECESSARY FOR TEMPORARY BYPASS PIPING/WATER SERVICE ARE NOT SHOWN ON THIS PLAN AND SHOULD BE FIELD OBSERVED BY THE CONTRACTOR. AVAILABLE RECORD DRAWINGS ARE AVAILABLE FROM THE ENGINEERING OFFICE FOR THE PURPOSE OF PLANNING/ESTIMATING THE TEMPORARY BYPASS SERVICE.
4. THIS PLAN IS SCHEMATIC IN NATURE. EXISTING AND PROPOSED UTILITY LOCATIONS ARE APPROXIMATE & SHALL NOT BE CONSIDERED COMPLETE. FIELD VERIFICATION AND MINOR ADJUSTMENTS SHALL BE EXPECTED AND APPROVED BY THE ENGINEER.

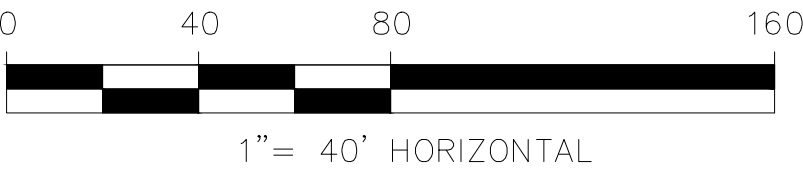

2013 WATER MAIN
RENEWAL PLAN
ARLINGTON, MA

MT. PLEASANT CEMETERY



PREPARED BY:

TOWN OF
ARLINGTON
ENGINEERING DEPARTMENT

DRAWN BY:	KPK
DESIGNED BY:	KPK
CHECKED BY:	
SHEET:	6 of 6
SCALE: 1"=20'	DATE: 09/09/13